


SYMBOLS

- SECTIONAL BUILDING CONNECTION POST
- FLORESCENT LIGHT
- EXIT LIGHT / EMERGENCY LIGHT
- SMOKE & CO2 DETECTOR
- COMMUNICATIONS OUTLET
- BREAKER PANEL
- SENSOR- LIGHT OR GAS
- FIRE EXTINGUISHER
- ELECTRICAL OUTLET
- ELECTRICAL SWITCH
- EXTERIOR LIGHT
- THERMOSTAT

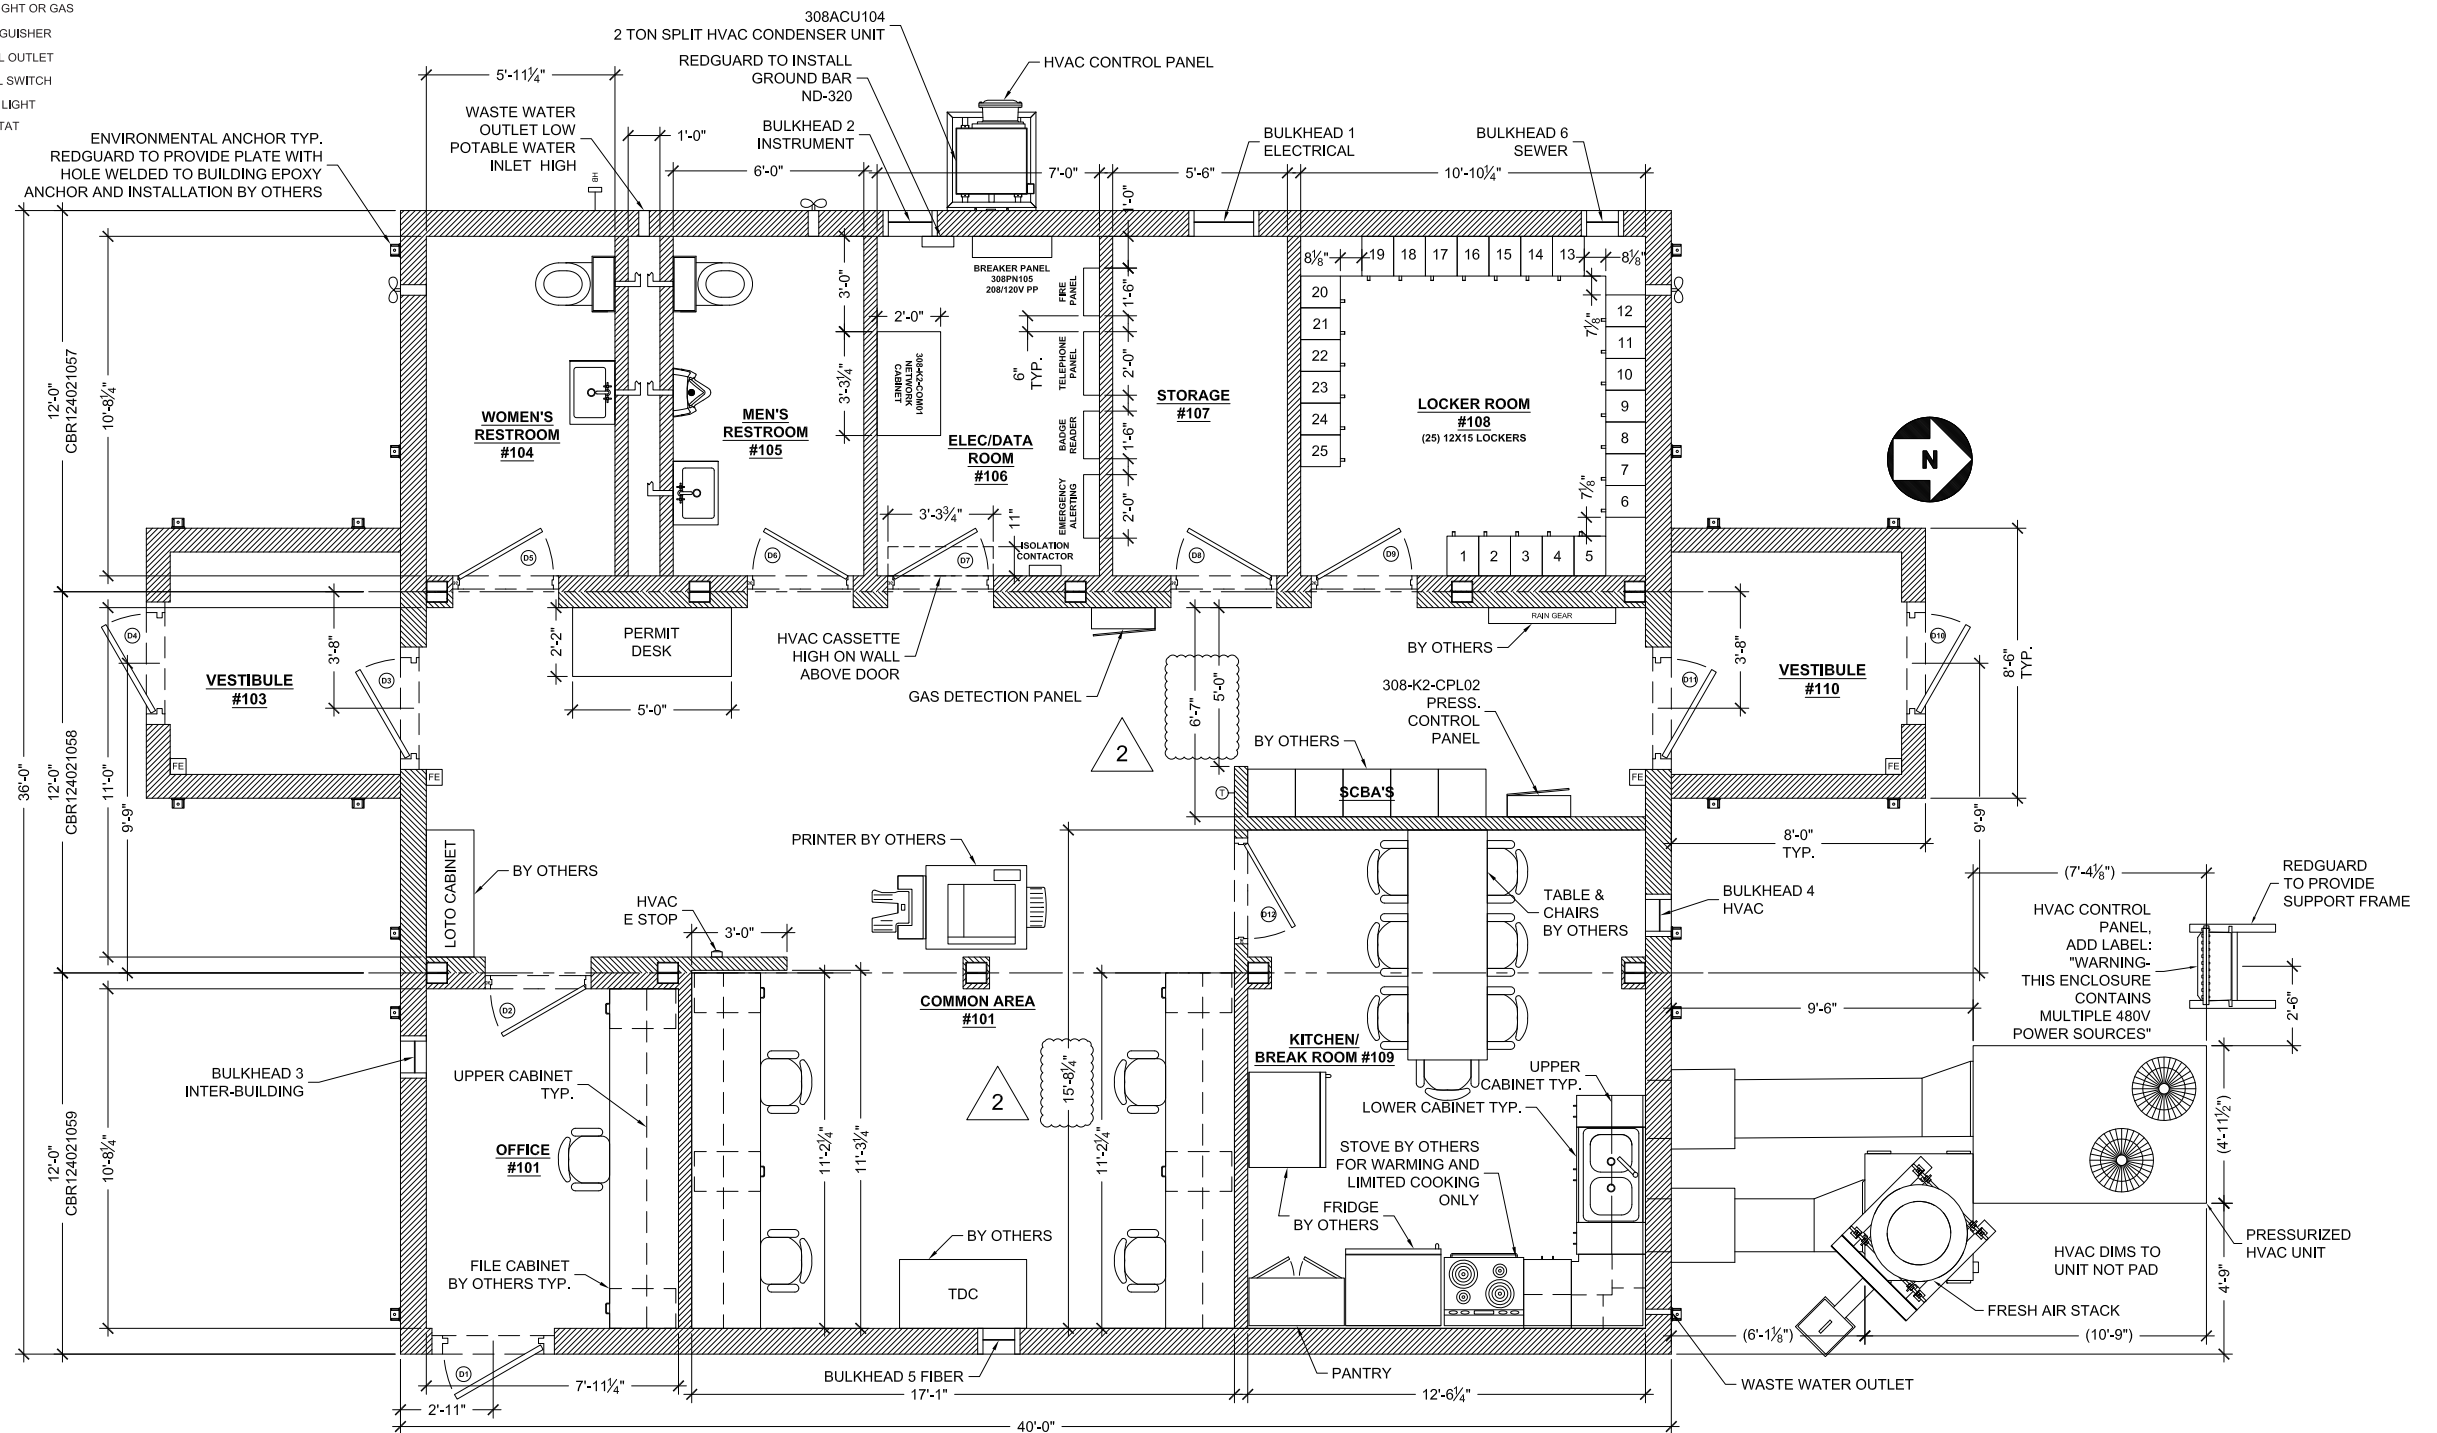

CP #2414 - Operator Shelter



855.REDGUARD
redguard.com